


Suite 270-E  
1,853 SF

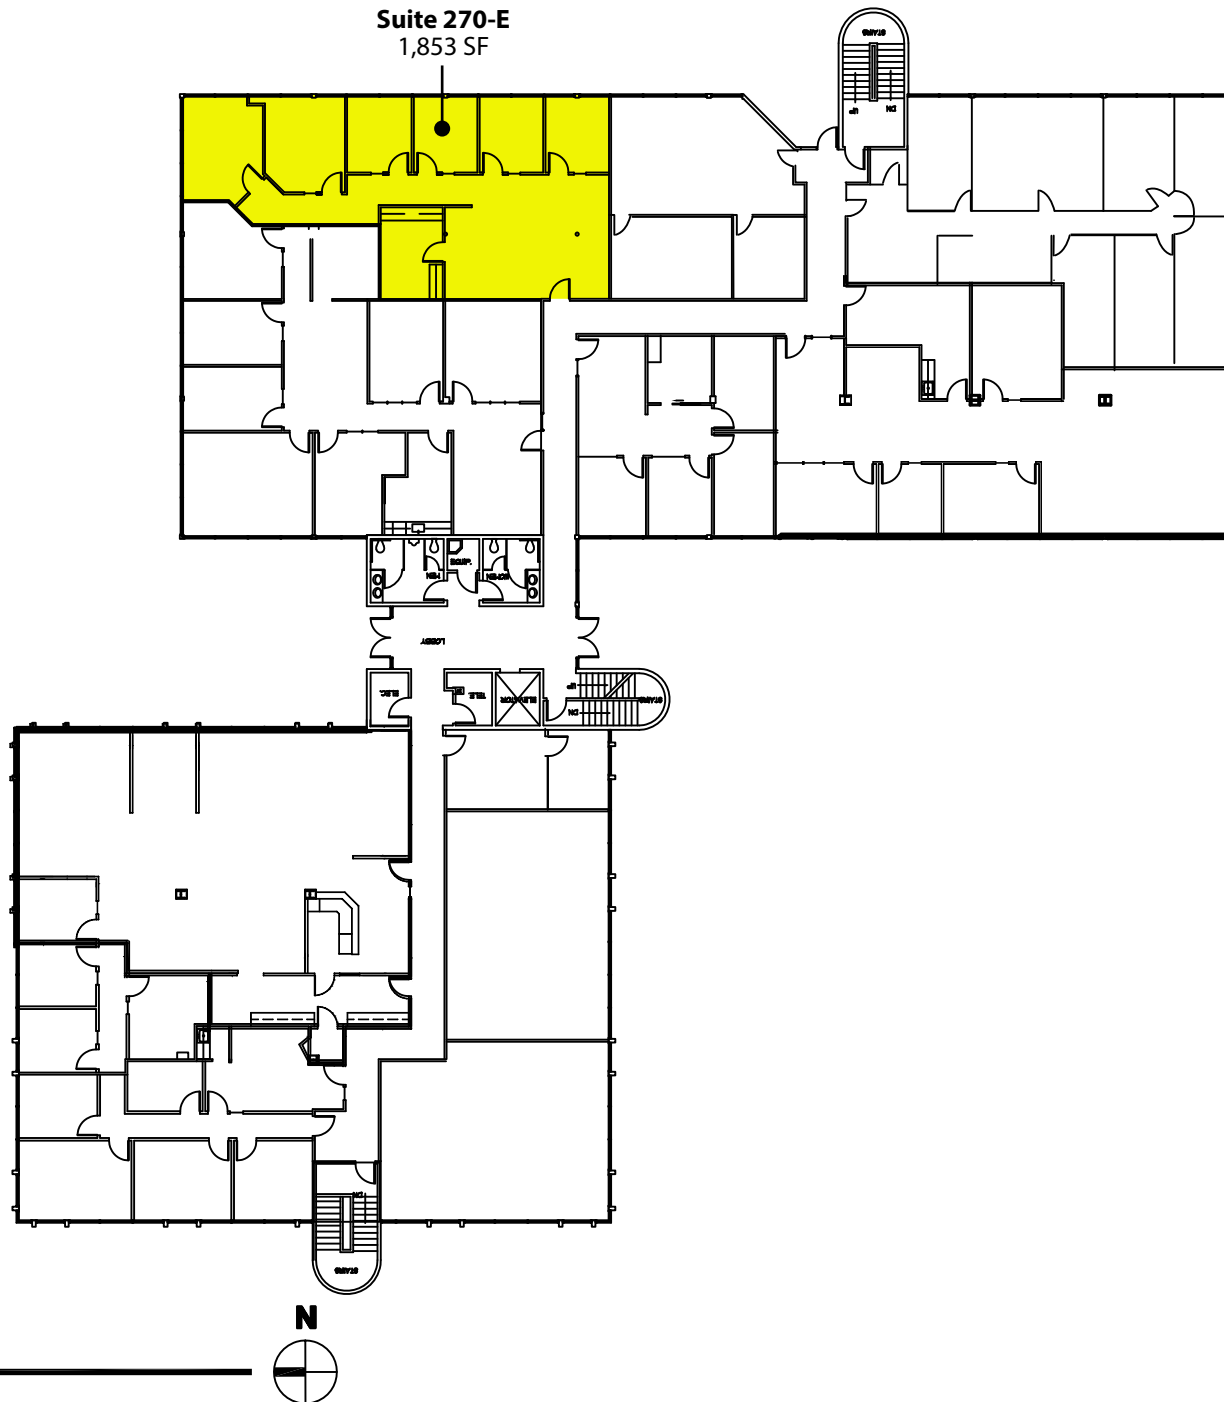

## SECOND FLOOR PLAN

SCALE :NTS

**RH** ROSEN  
HARBOTTLE  
COMMERCIAL REAL ESTATE

**Park Heights Building**  
1800 112th Avenue NE | Bellevue, WA 98004