


Contiguous
5,174 SF

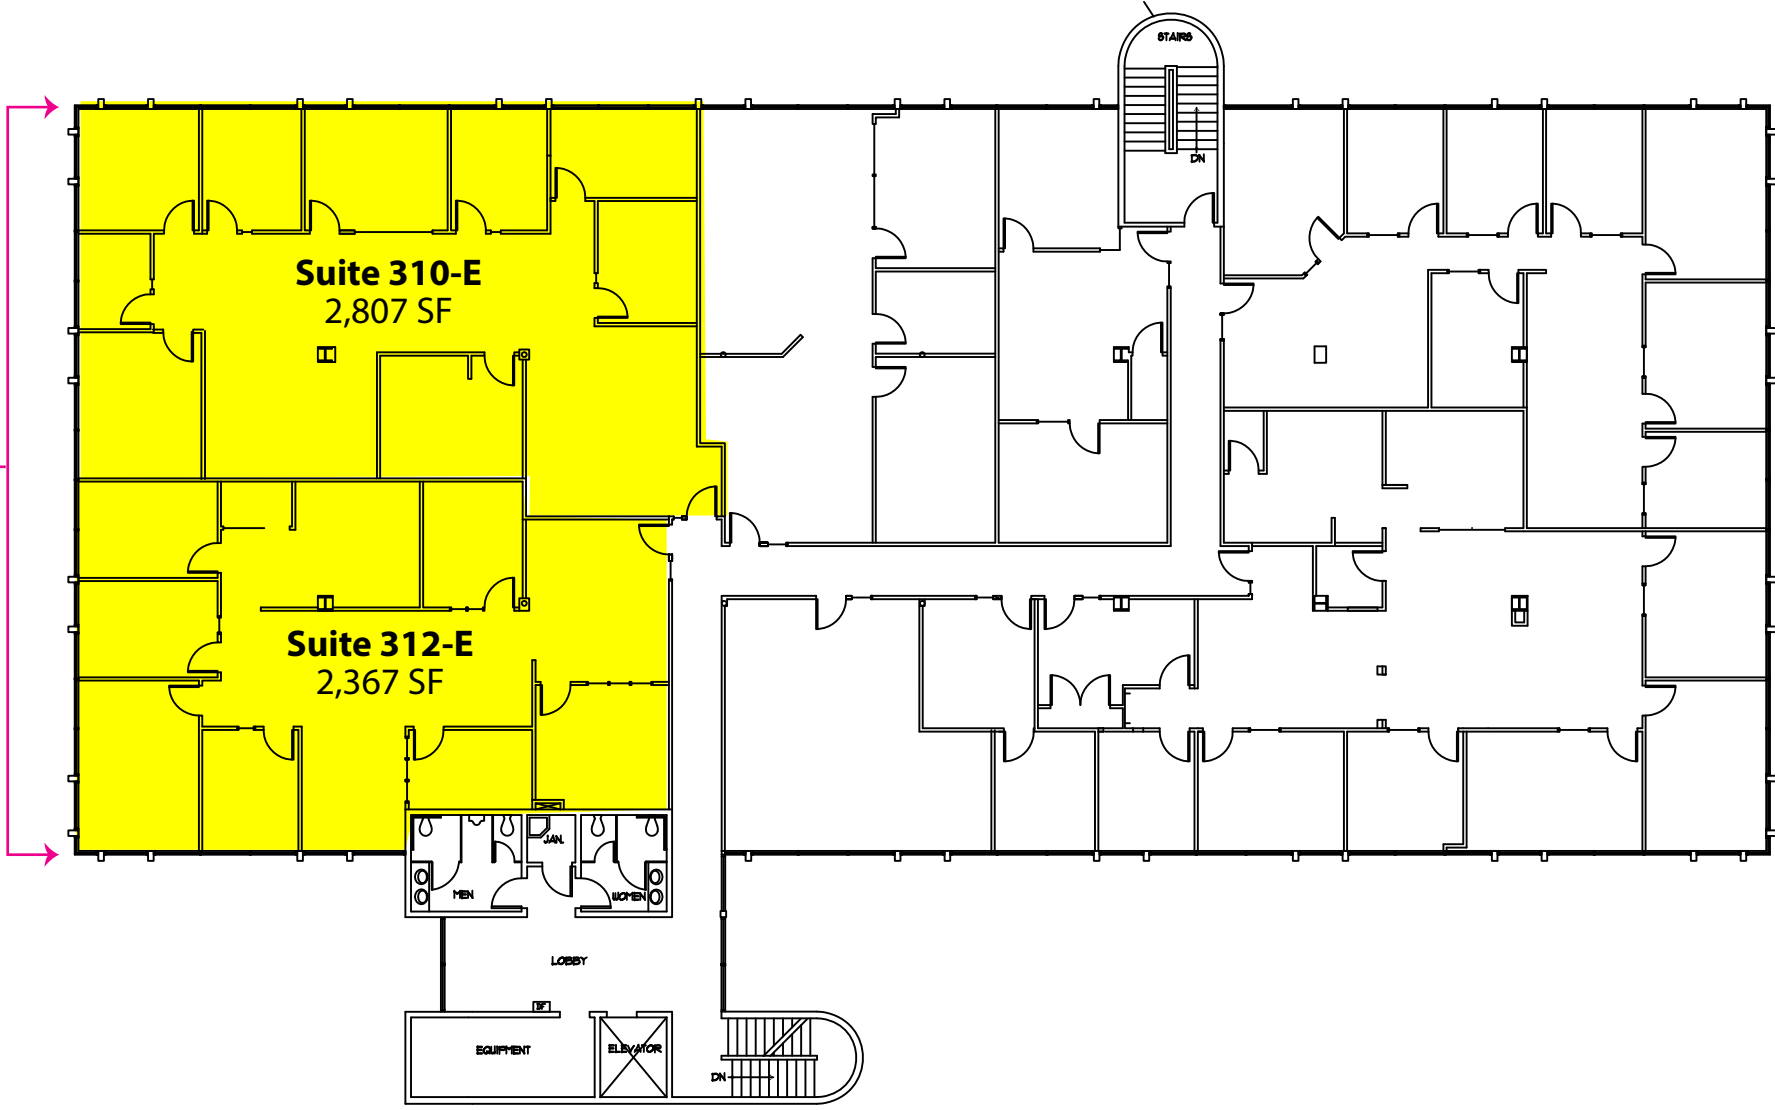

THIRD FLOOR PLAN

SCALE :NTS



Park Heights Building
1800 112th Avenue NE | Bellevue, WA

