
 


First Floor

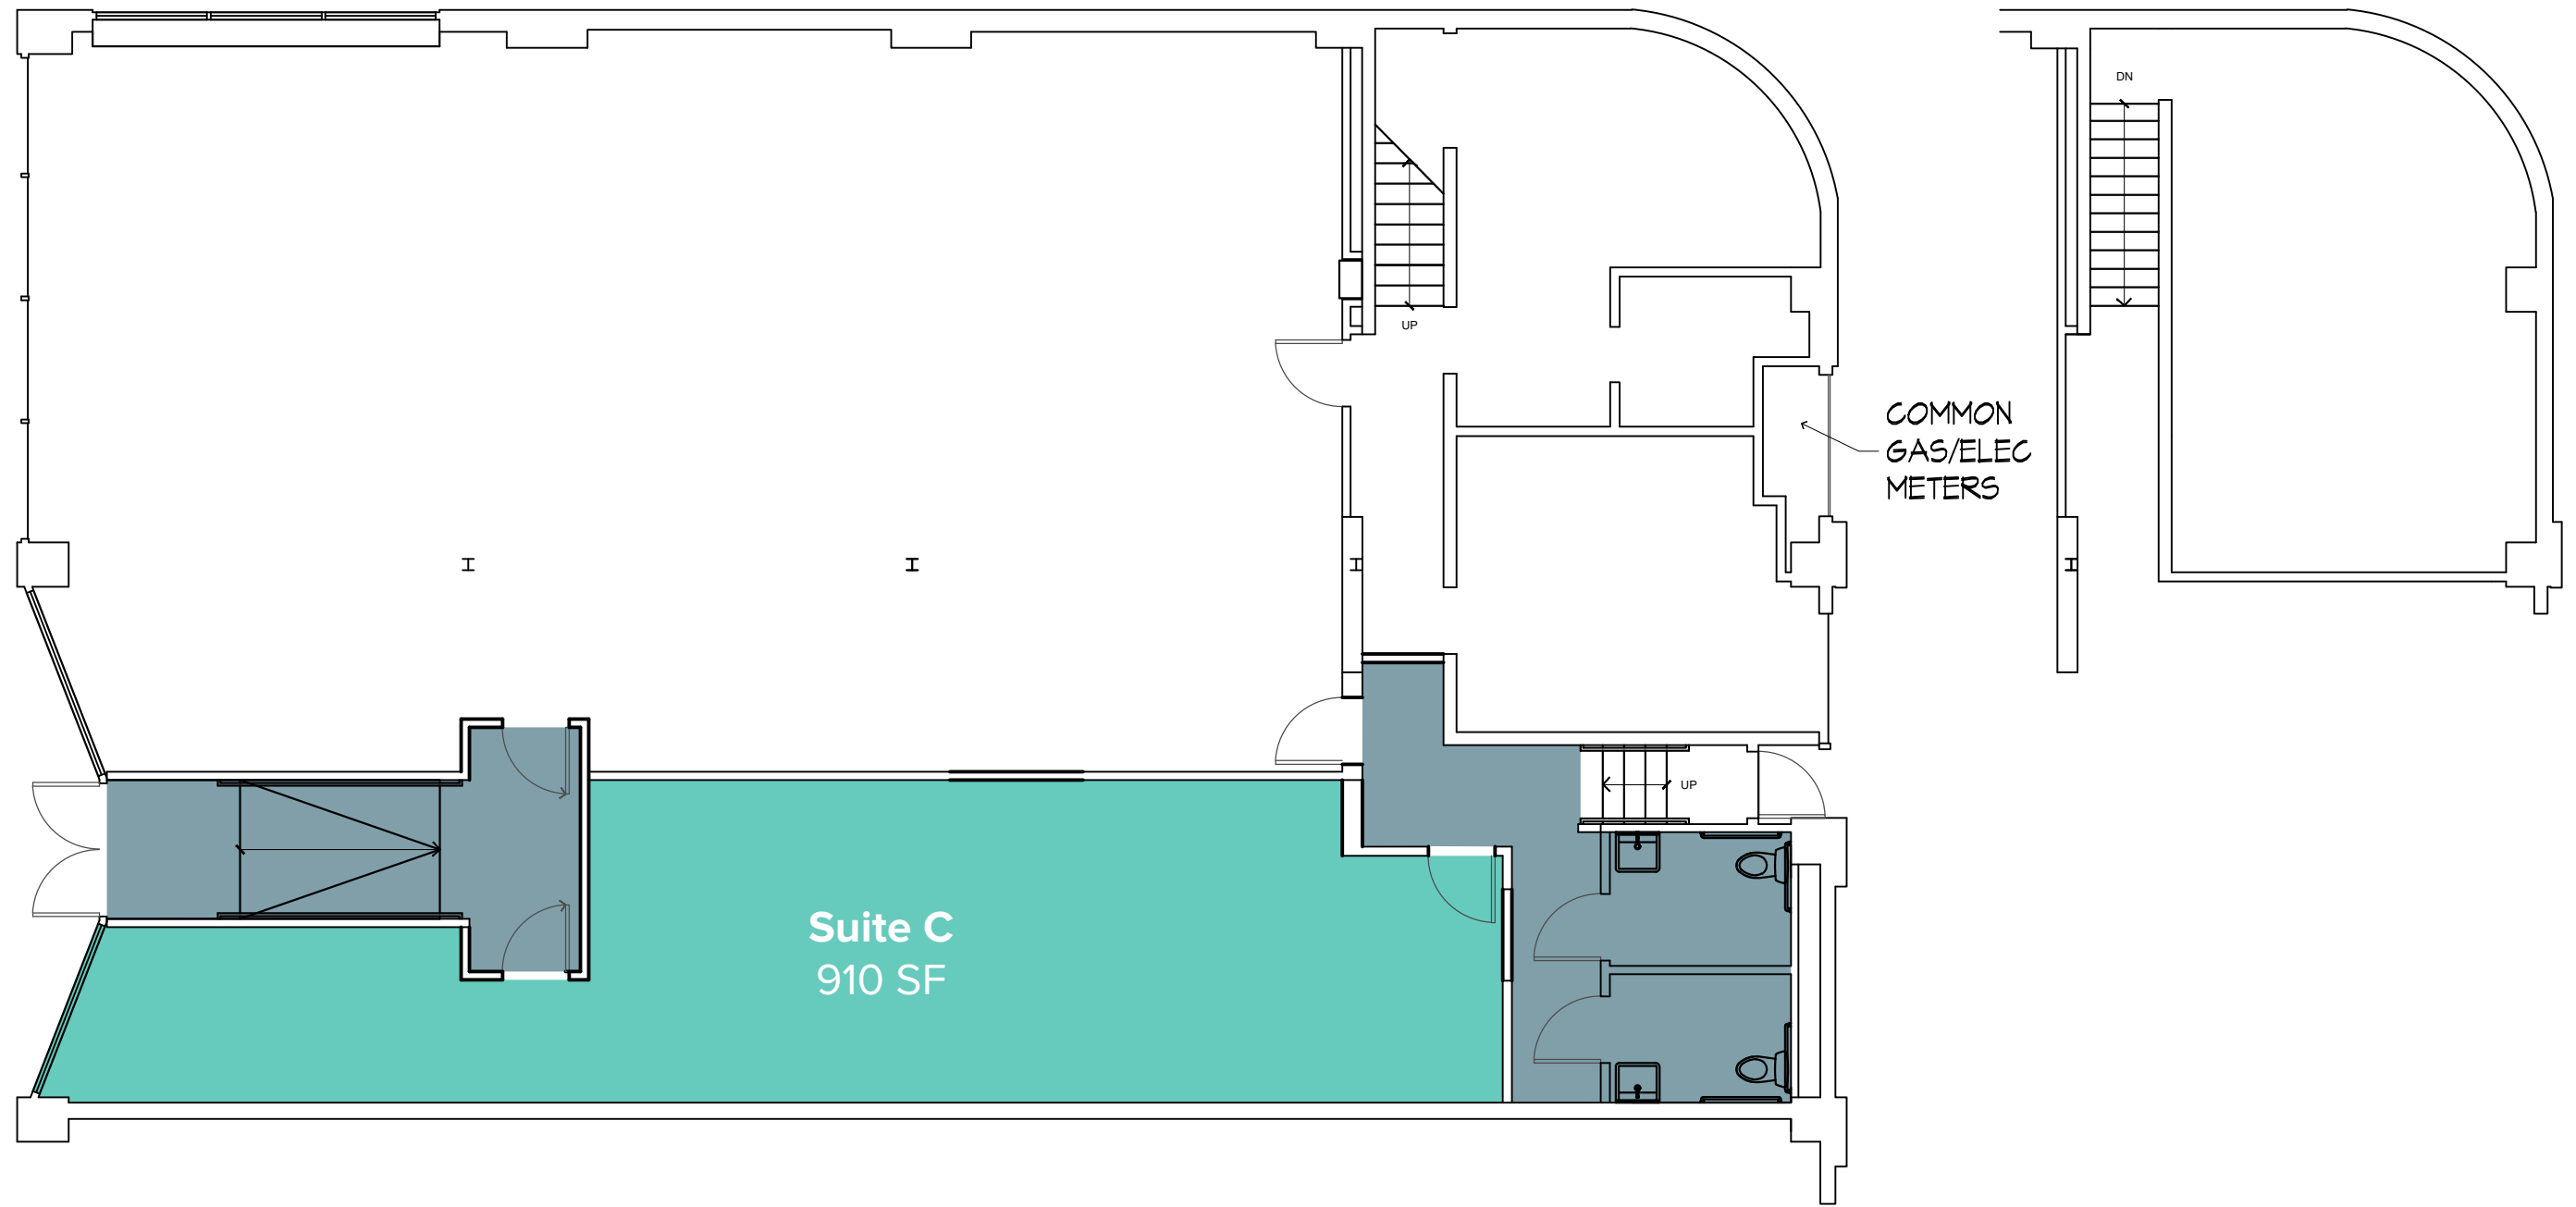

FLOOR PLAN

SCALE: 1/8" = 1'-0" (WHEN PRINTED AT 11X17)