


Suite 201
2,474 SF

Suite 202
2,385 SF

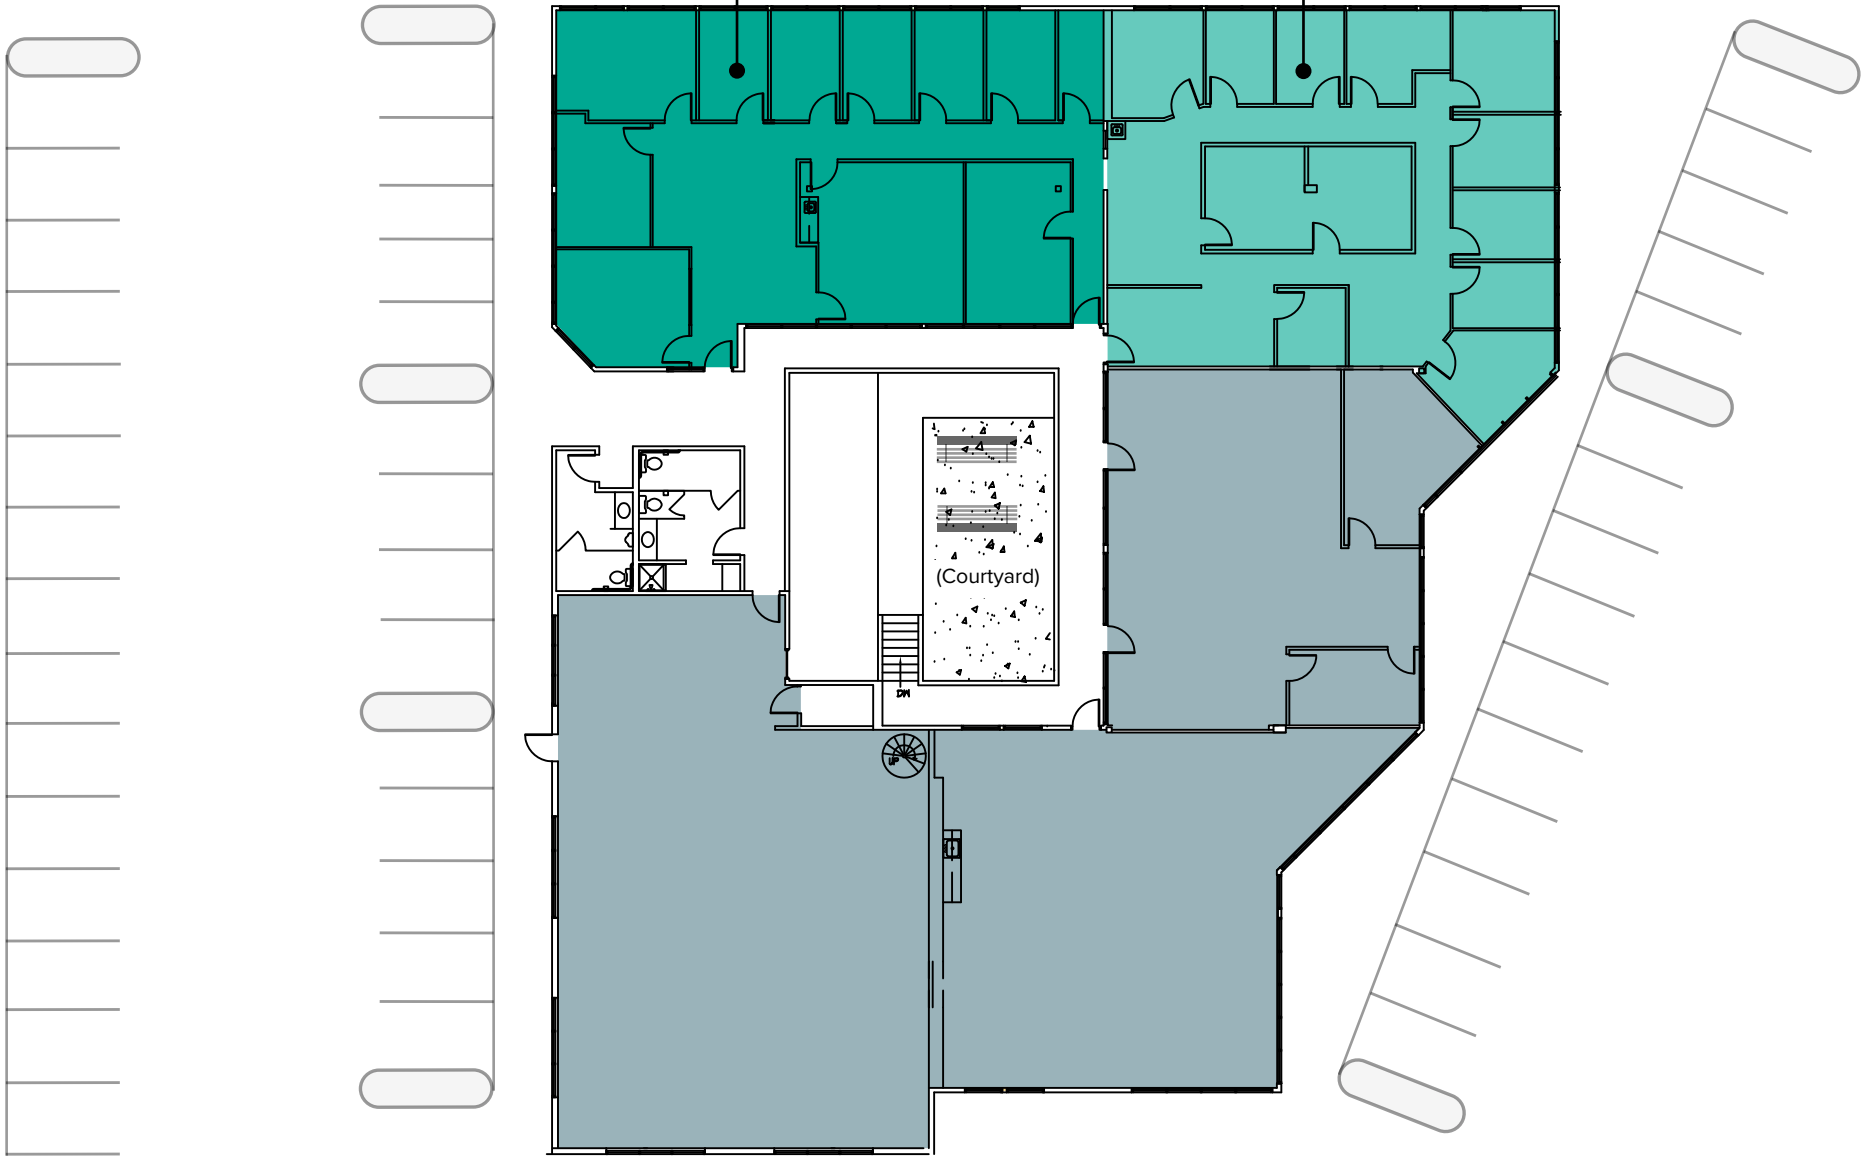

EARTH BUILDING

1805 136TH PL NE
BELLEVUE, WA 98005

SECOND FLOOR PLAN

Scale: NTS