




Suite 304
1,604 SF

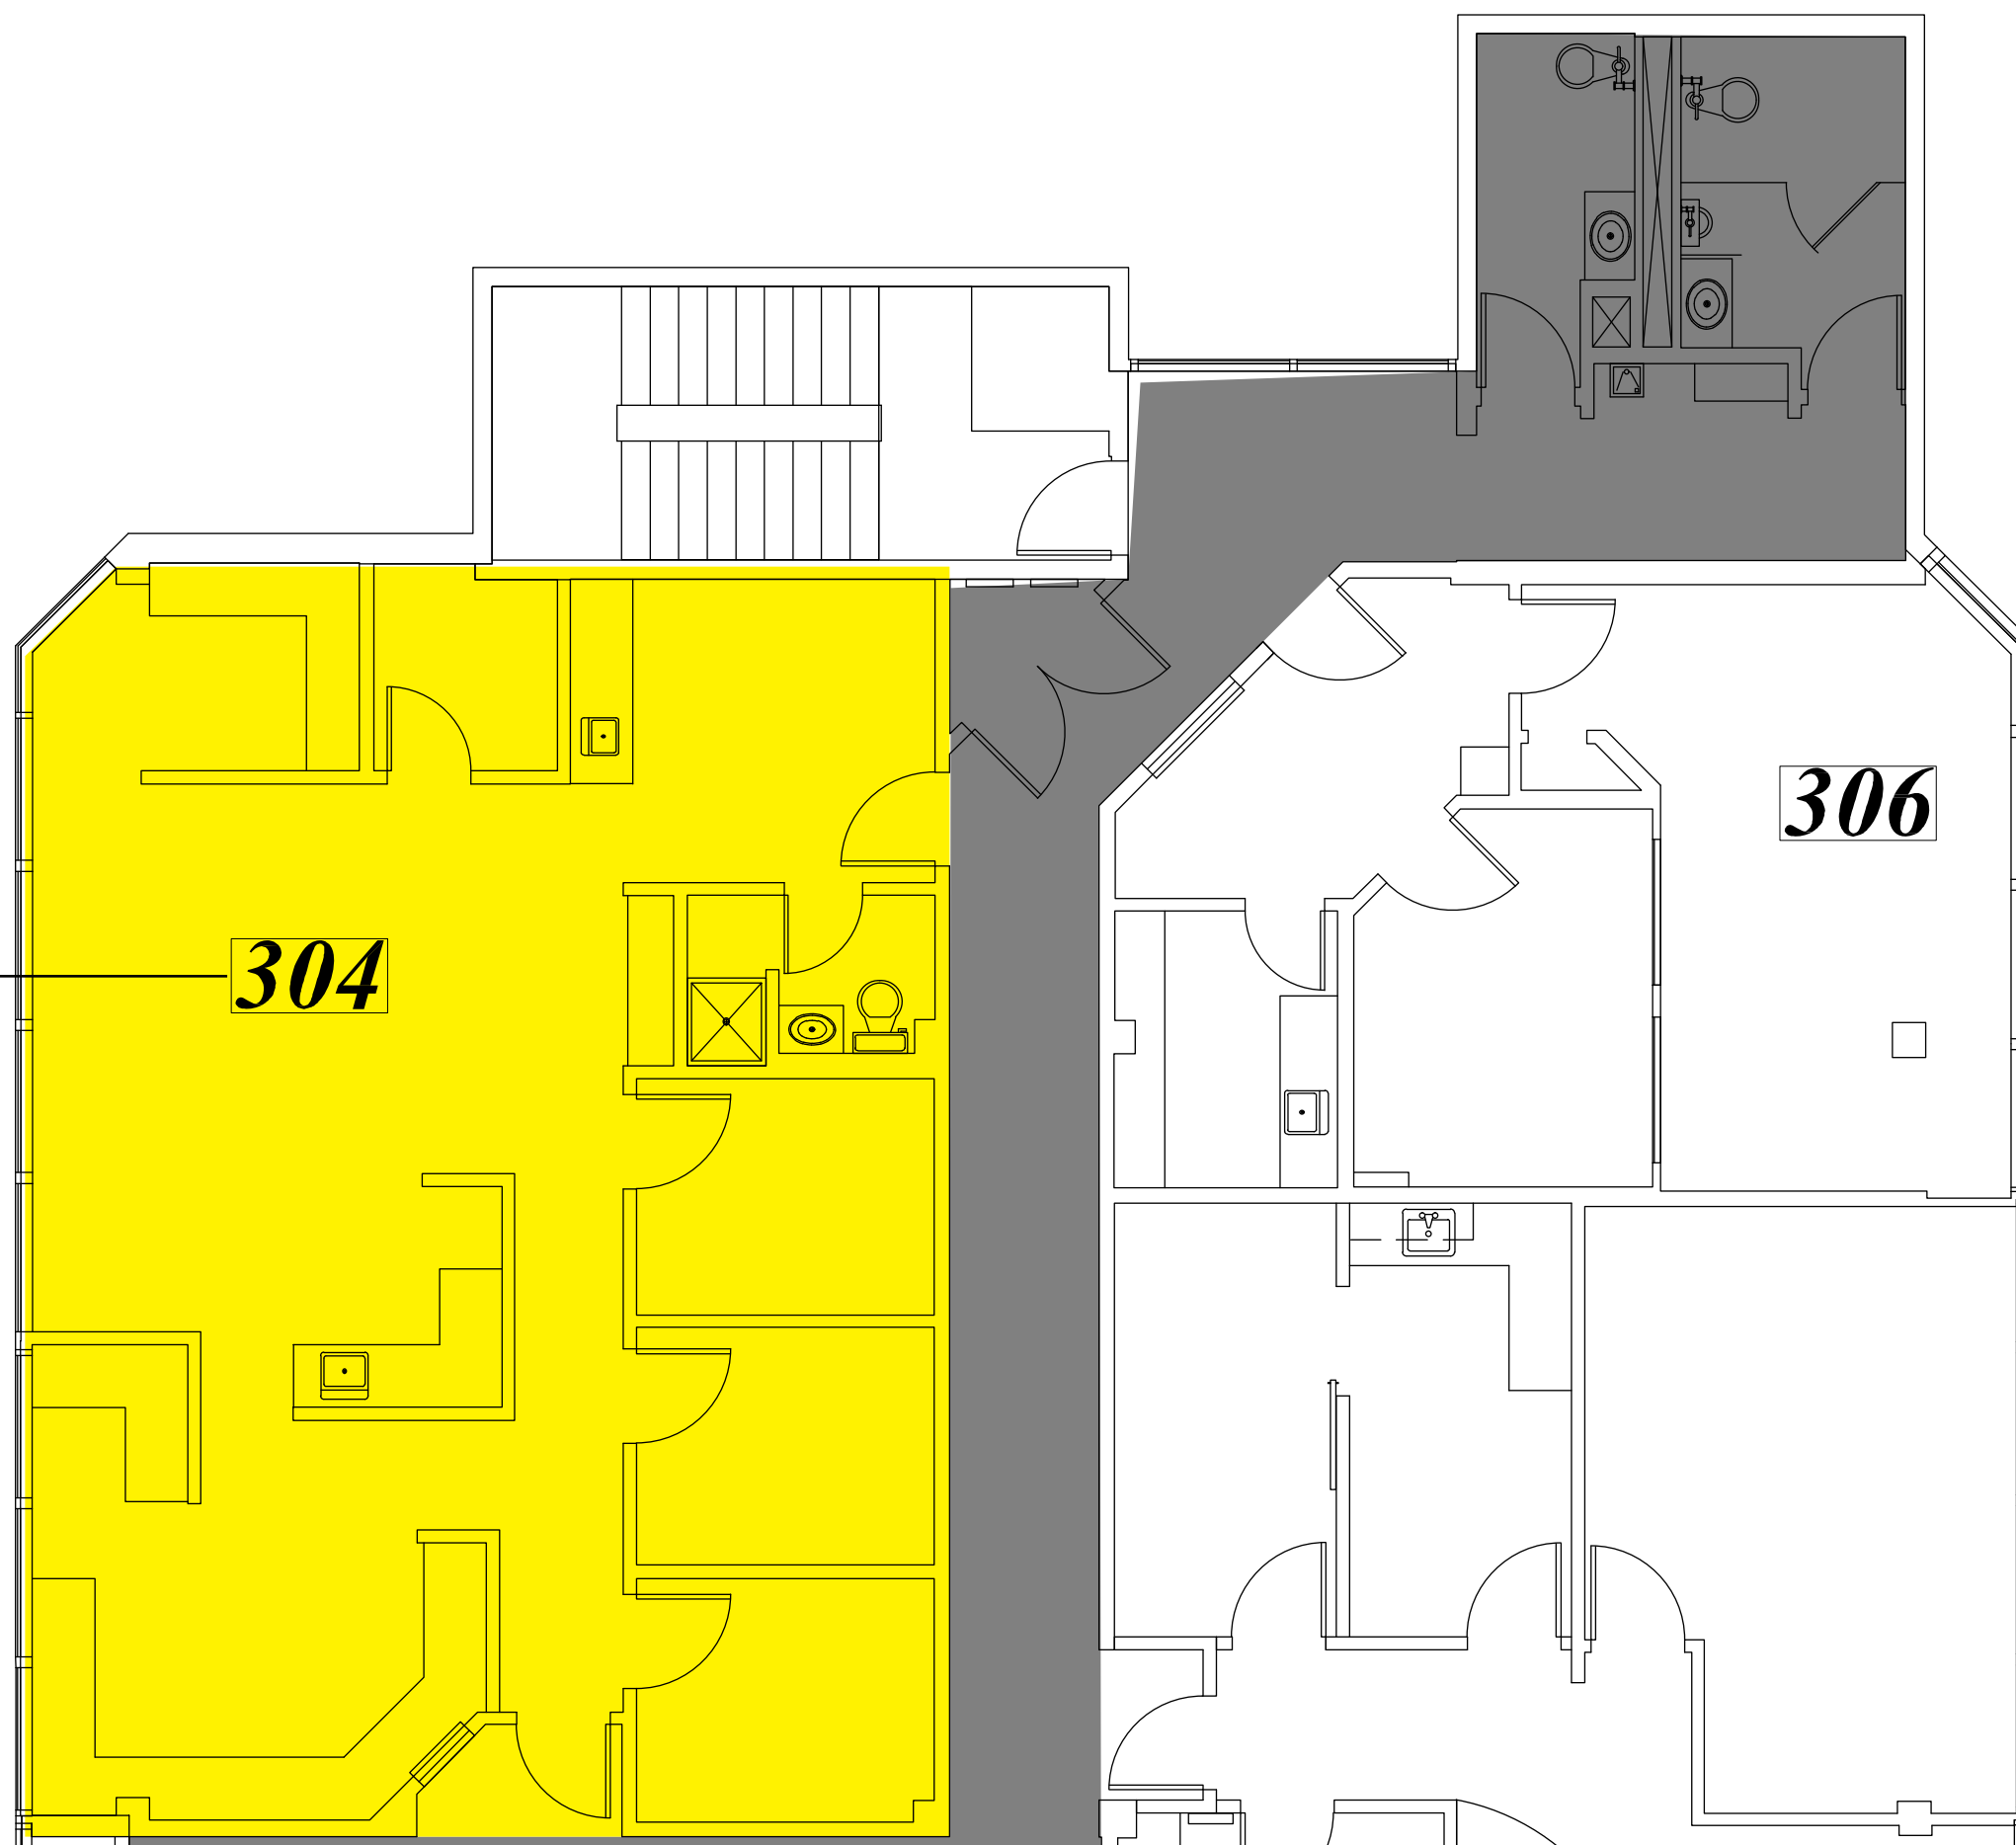


Suite 303
1,220 SF

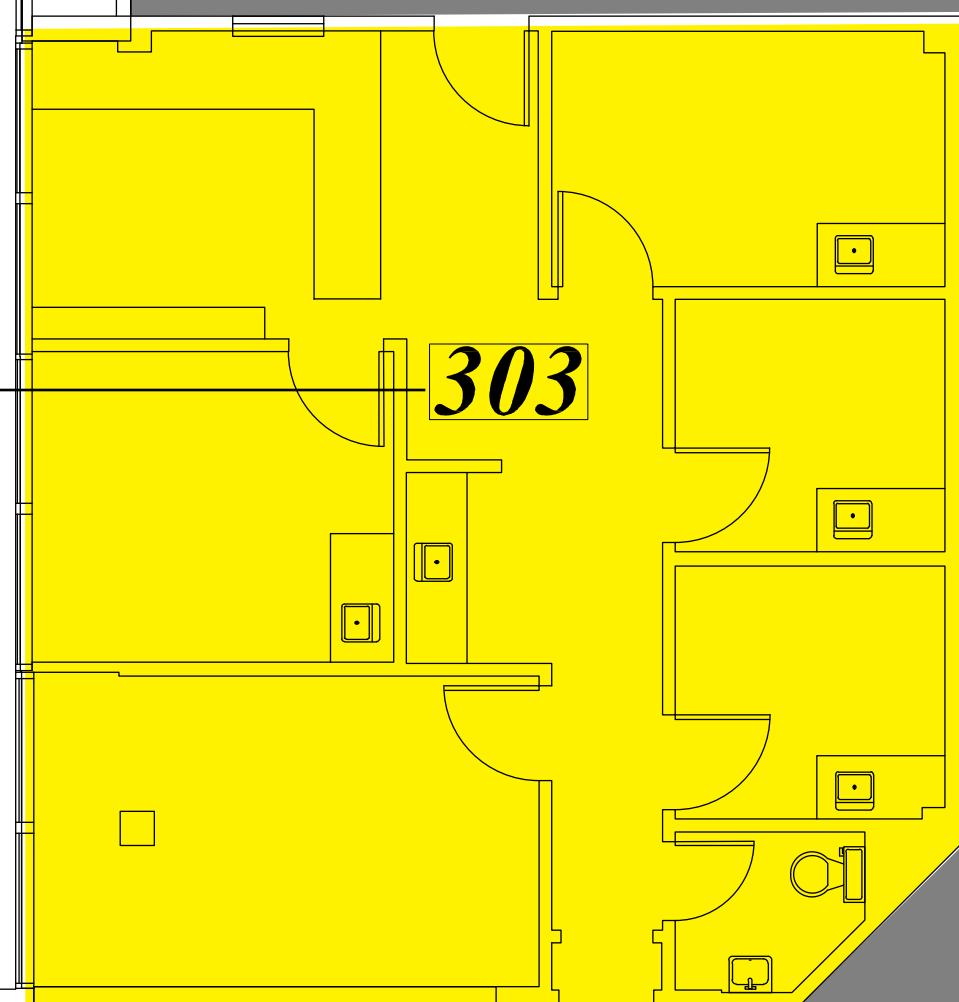

Suite 302
2,324 SF

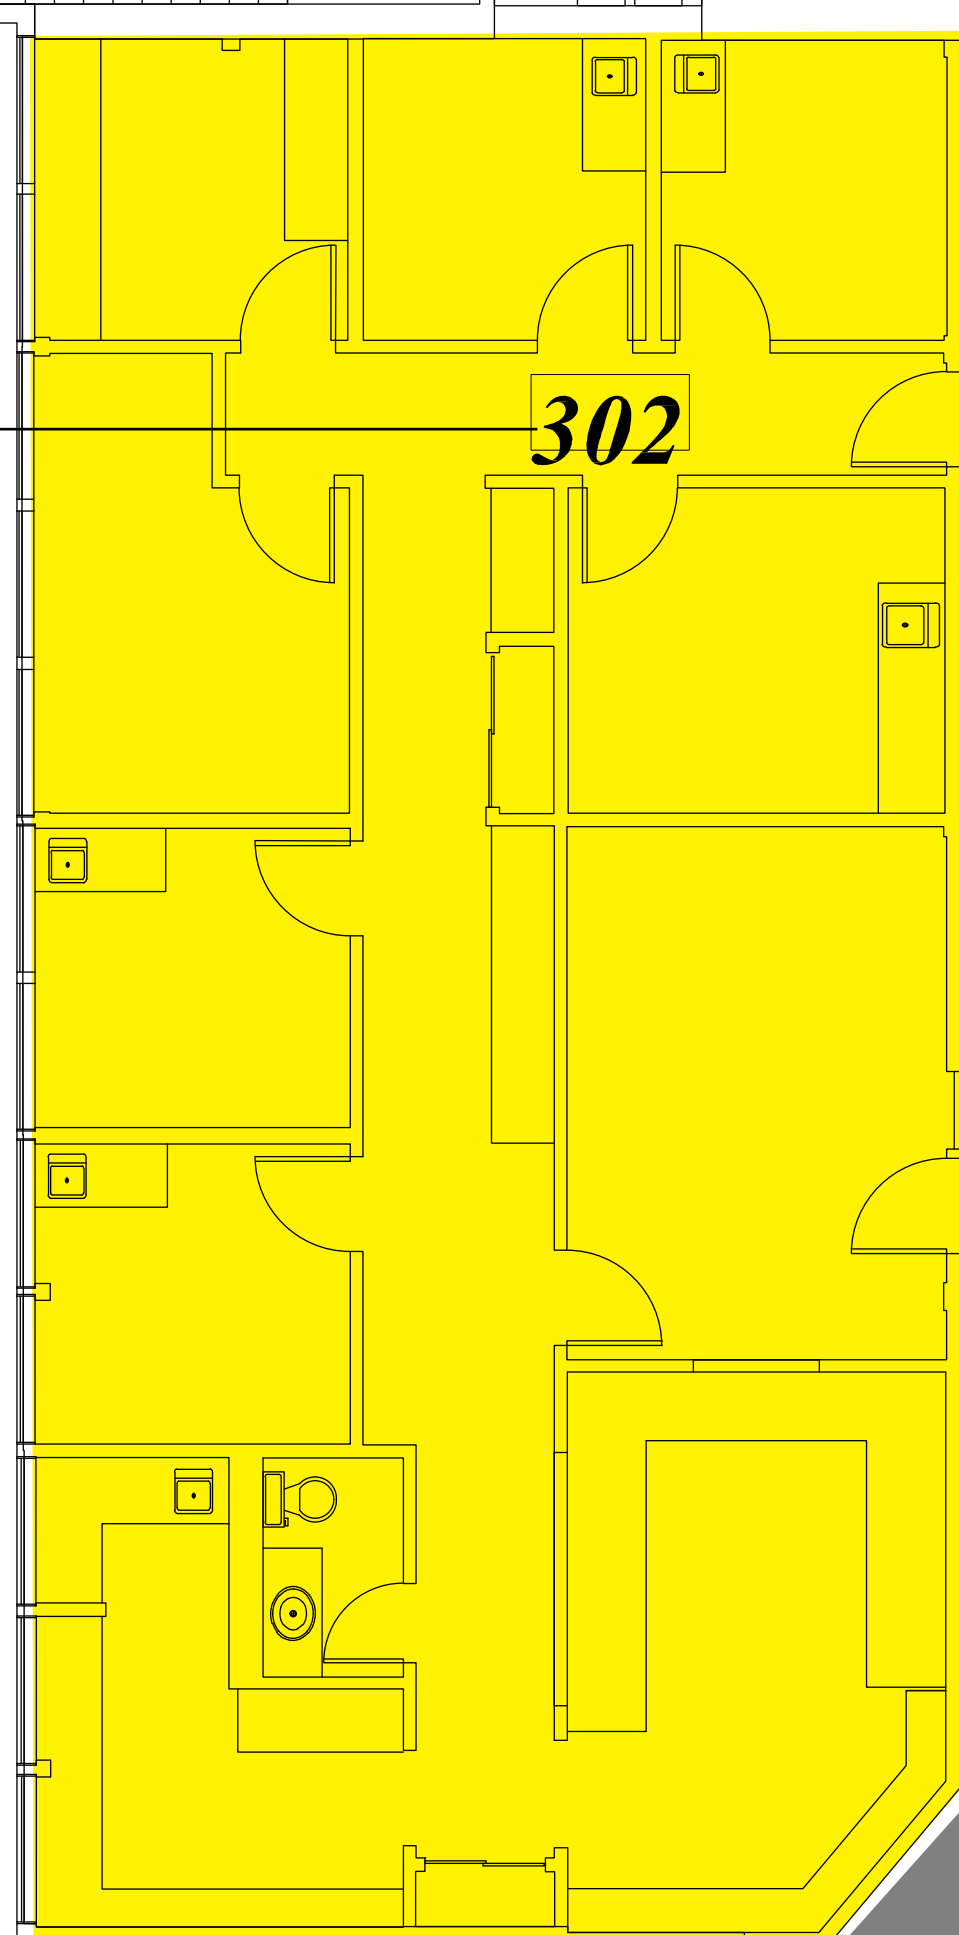

 **3RD FLOOR PLAN**
SCALE: 1/8" = 1'-0"
2 4 8 16 FT.