


**Suite 342**  
1,633 SF

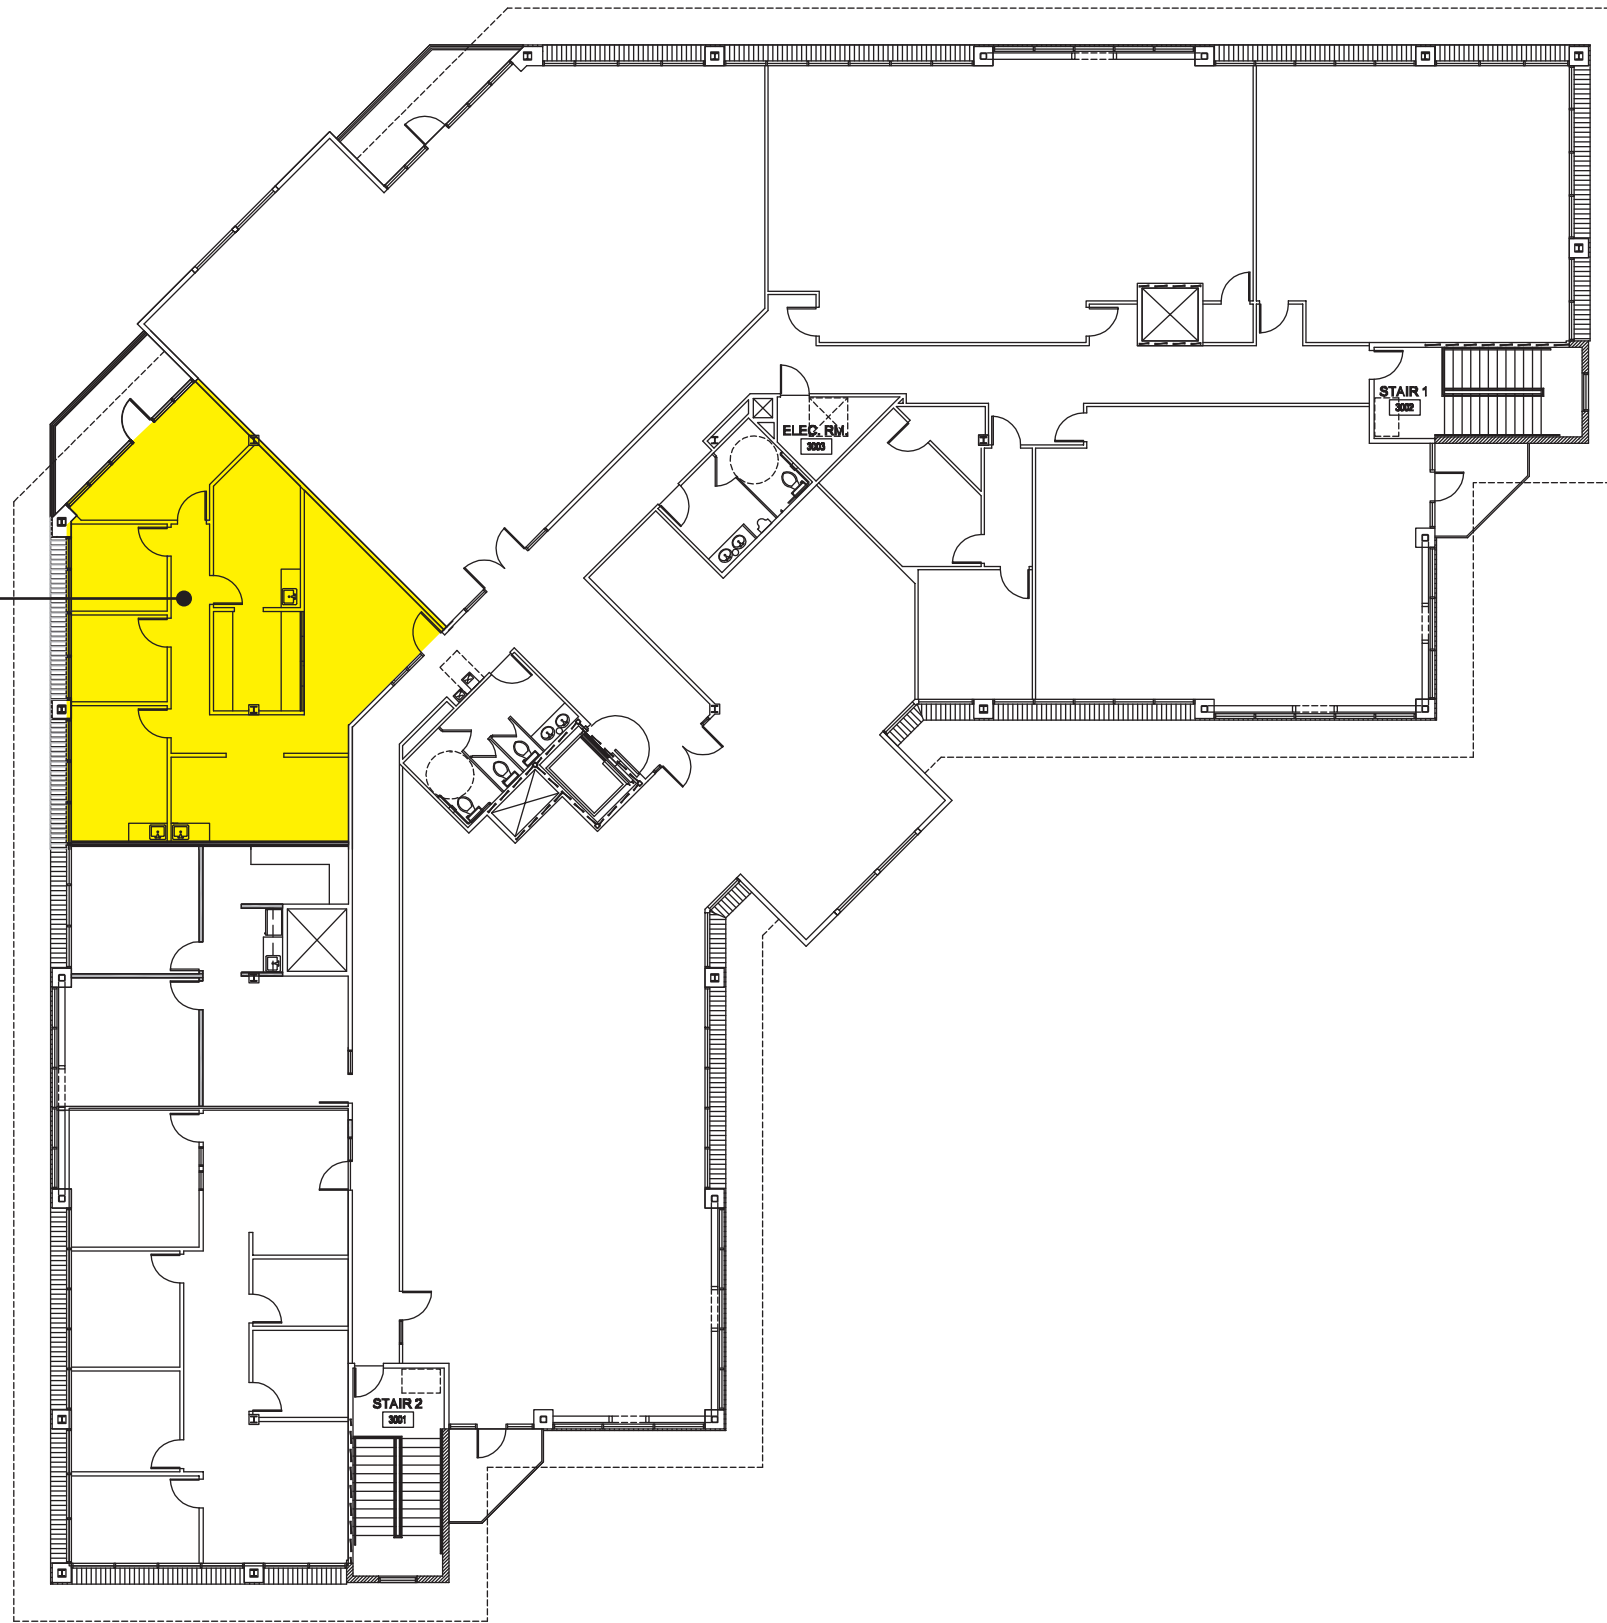

**3RD FLOOR PLAN**

SCALE: 1" = 20'-0"

**LAKE TYE OFFICE BUILDING**  
MONROE, WA