


BUILDING D ~ NORTH END
SCALE 0 4 8 16

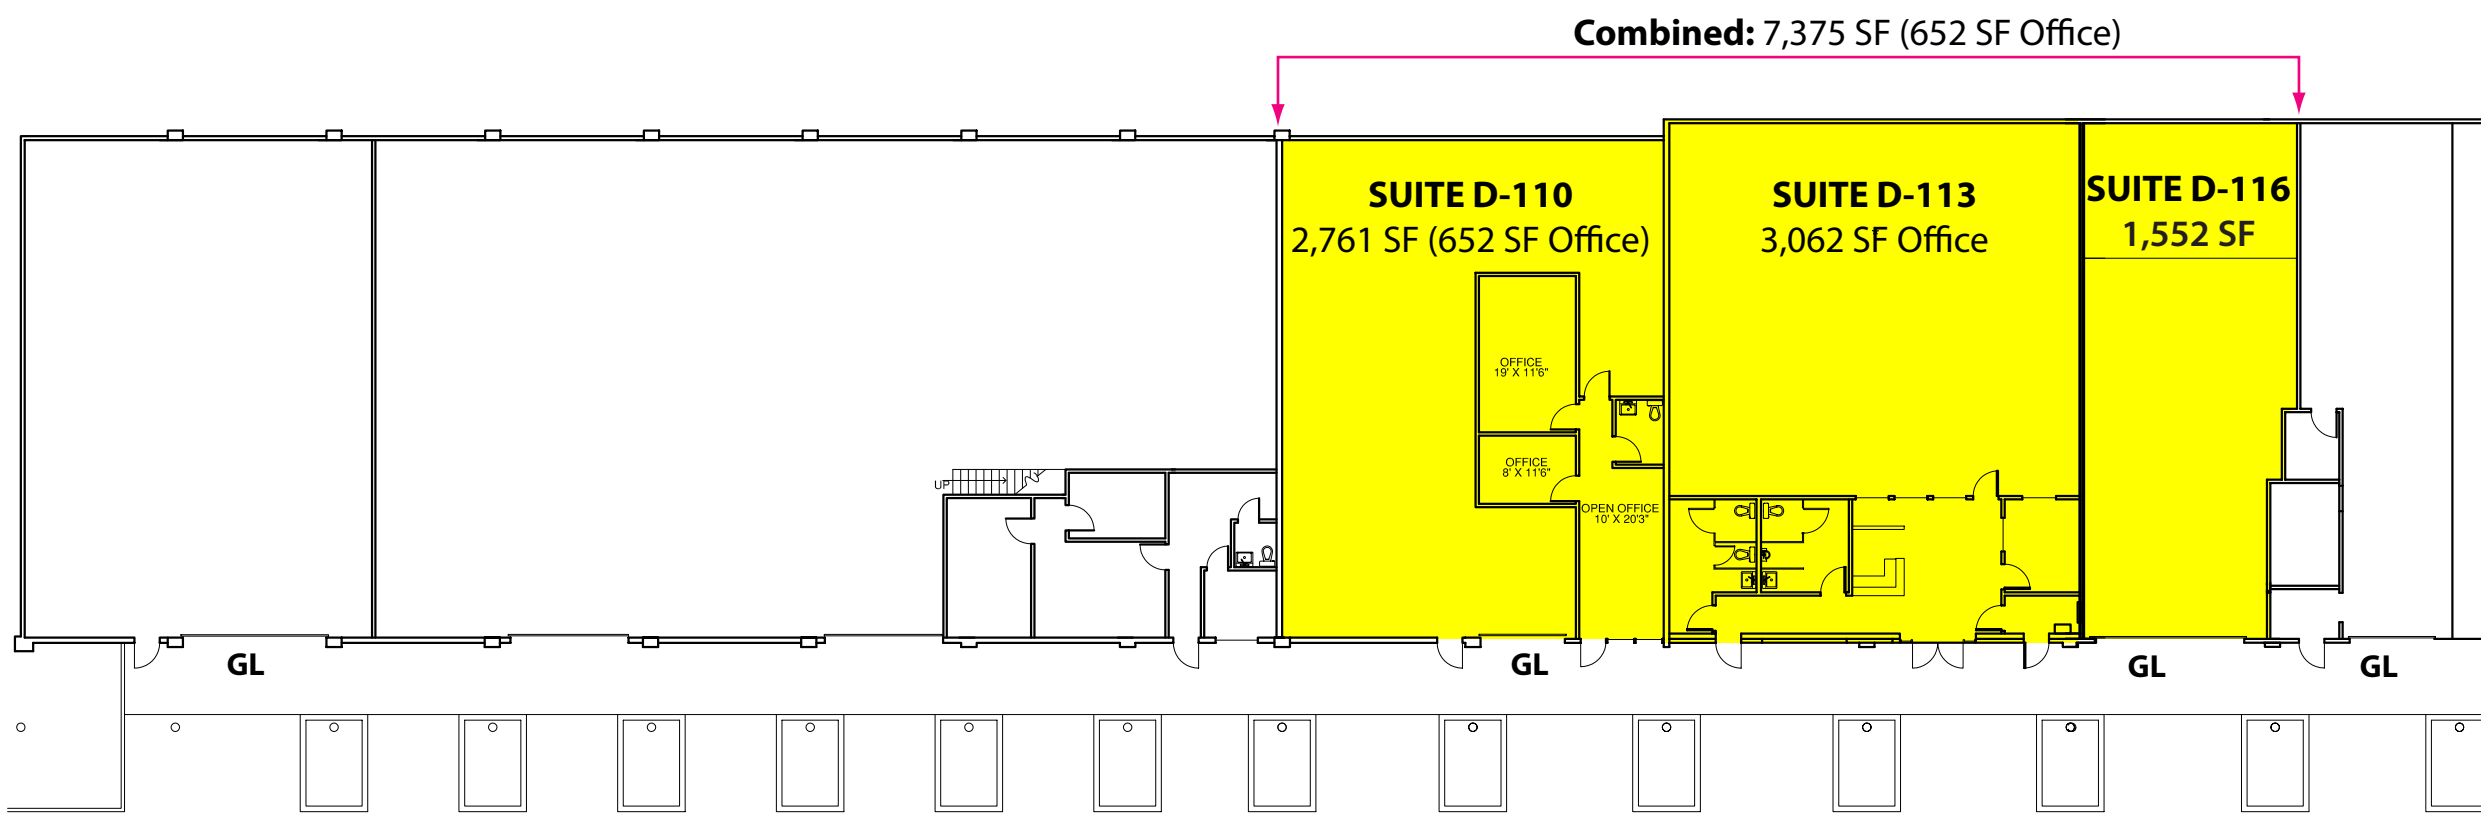

BUILDING D ~ SOUTH END
SCALE 0 4 8 16

