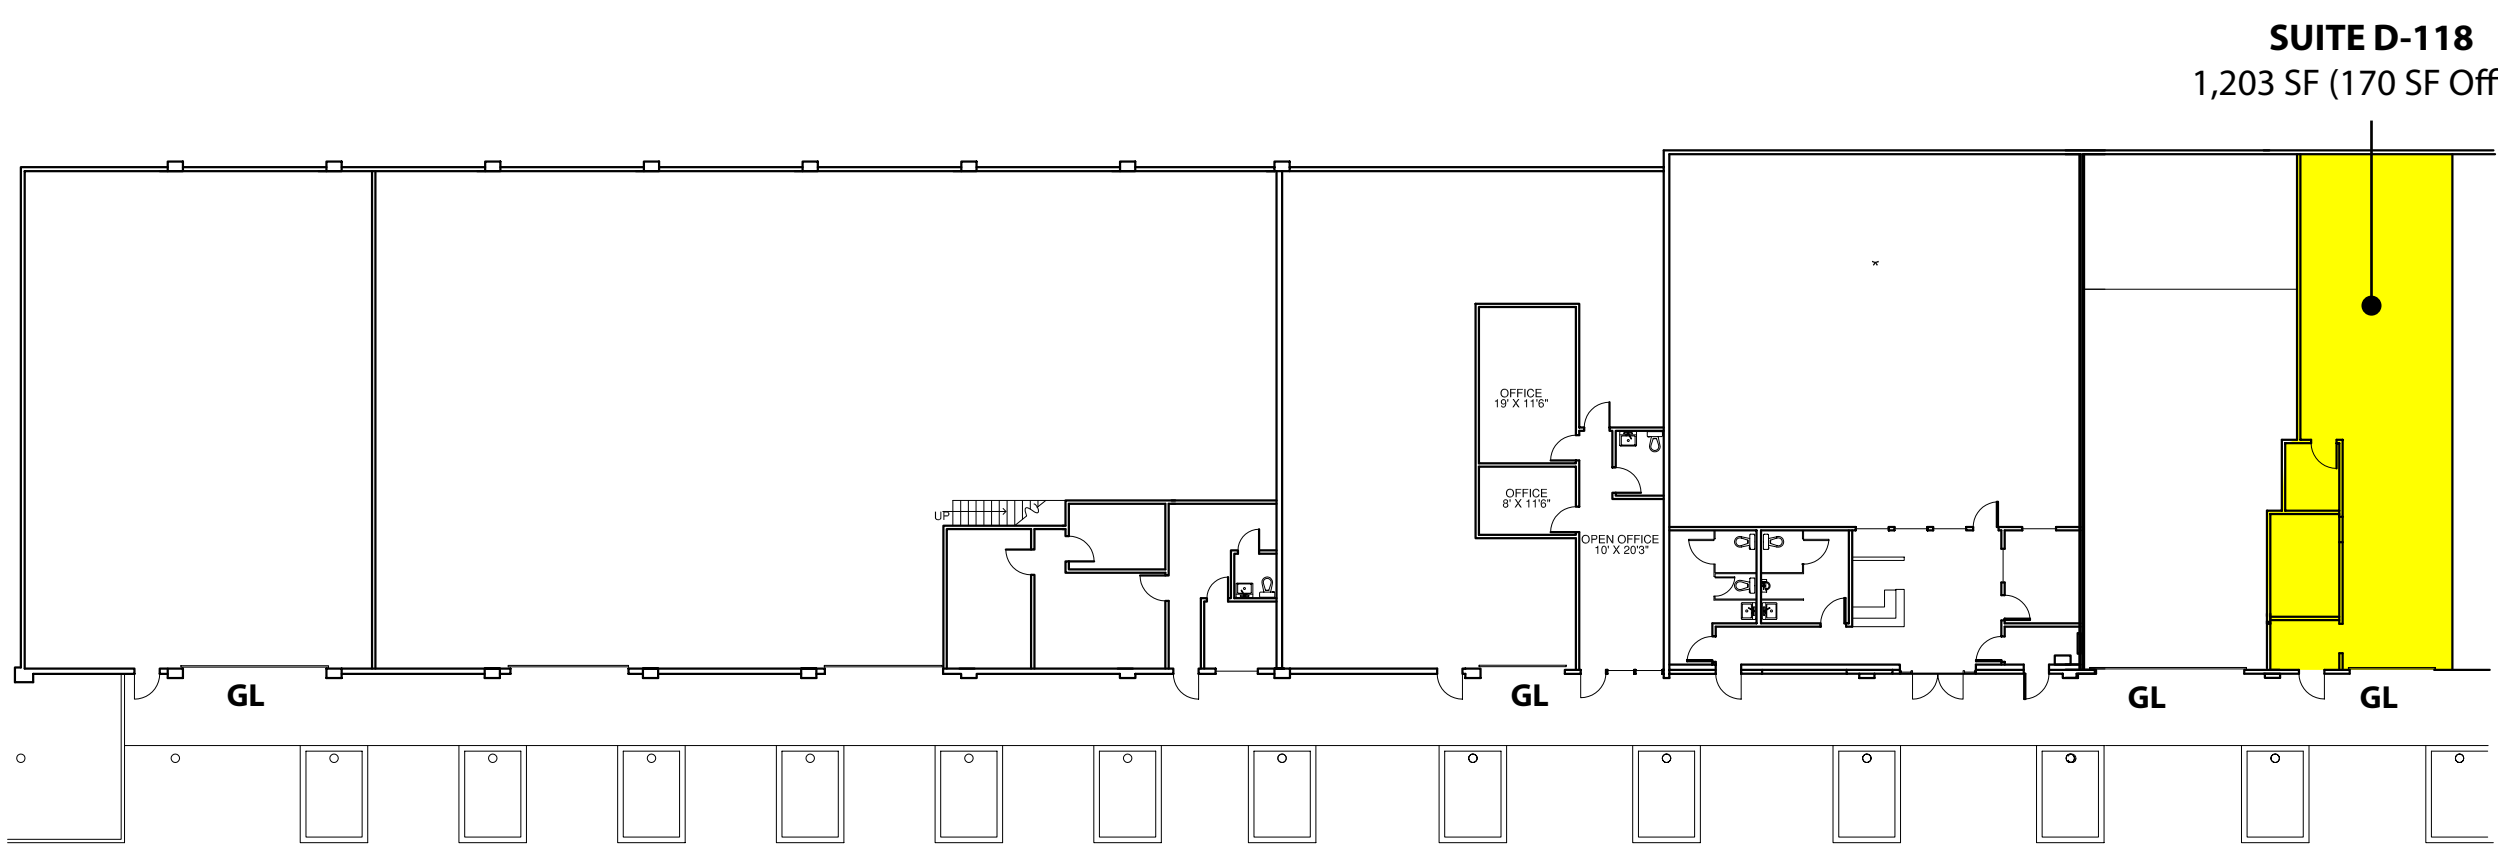

 **BUILDING D ~ NORTH END**
SCALE 0 4 8 16



 **BUILDING D ~ SOUTH END**
SCALE 0 4 8 16

