

PARK PLACE PROFESSIONAL PLAZA - Bldg F

111 SE Everett Mall Way, Everett, WA 98208

NEW Broker Bonus!



For Lease/Sale: Northend Office

1,768 SF - 5,594 SF Available

\$11.00/SF*, NNN

FEATURES:

- Full, Two-Story Building Available
 - 1,768 SF 2nd Floor | 3,826 SF 1st Floor
- TI Allowance Offered - Contact Listing Agent
- Monument Signage Available
- Beautiful, Park-Like Setting
- Quick Access to I-5, Hwy 99 & Everett Mall
- Major Transit & Amenities Nearby on Everett Mall Way
- **Just Reduced!** Owner/User Sale: \$899,000 (\$161/SF)
- **Broker Bonus: \$1.00/SF on 2,000 SF+**
 - Leases must be 3+ years and signed by 9/30/2017

* Rates include \$1.50/SF increases for Y2 & Y3



For more information, contact:

ROSEN~HARBOTTLE
COMMERCIAL REAL ESTATE

Jack Rosen
(425) 289-2221
jack@rosenharbottle.com

www.rosenharbottle.com

Rosen~Harbottle Commercial Real Estate | P.O. Box 5003 Bellevue, WA 98009-5003
phone: (425) 454-3030 fax: (425) 454-6705 | www.rosenharbottle.com


The information provided has been obtained from sources believed reliable. While we do not doubt its accuracy, we have not verified and make no guarantee, warranty or representation about it. It is your sole responsibility to independently confirm its accuracy and completeness.

PARK PLACE PROFESSIONAL PLAZA - Bldg F


111 SE Everett Mall Way, Everett, WA 98208

Two-Story Building Available | 5,594 SF

Second Floor: 1,768 SF

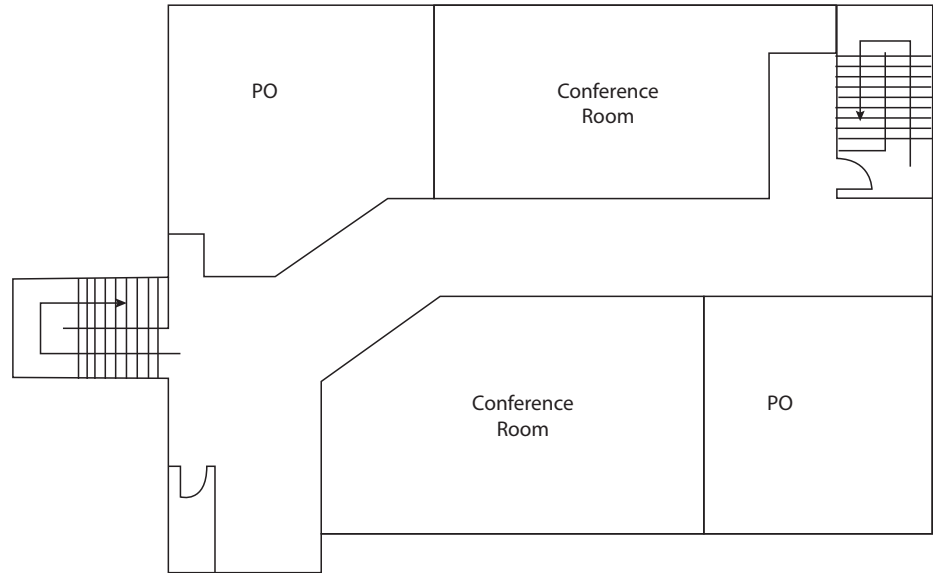

First Floor: 3,826 SF

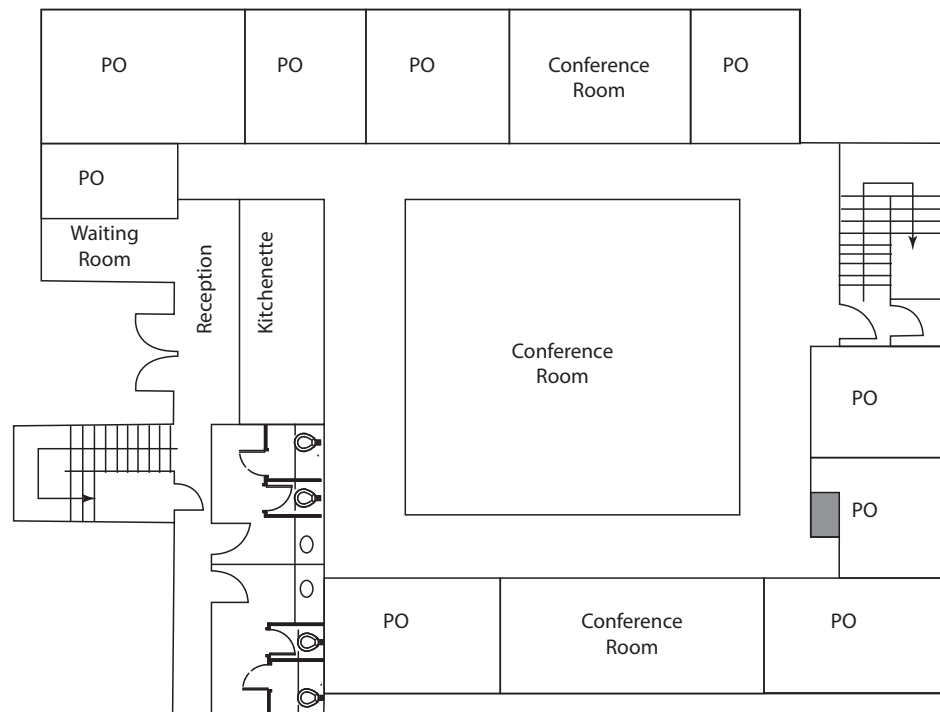

Floor plans as shown are not to scale and are for example purposes only.

Rosen-Harbottle Commercial Real Estate | P.O. Box 5003 Bellevue, WA 98009-5003
phone: (425) 454-3030 fax: (425) 454-6705 | www.rosenharbottle.com

The information provided has been obtained from sources believed reliable. While we do not doubt its accuracy, we have not verified and make no guarantee, warranty or representation about it. It is your sole responsibility to independently confirm its accuracy and completeness.



PARK PLACE PROFESSIONAL PLAZA - Bldg F

111 SE Everett Mall Way, Everett, WA 98208

ADDITIONAL PHOTOS

Monument Signage



Main Entrance



Reception



Abundant Natural Light



TI Allowance Offered - Contact Light Agent

Rosen-Harbottle Commercial Real Estate | P.O. Box 5003 Bellevue, WA 98009-5003
phone: (425) 454-3030 fax: (425) 454-6705 | www.rosenharbottle.com


The information provided has been obtained from sources believed reliable. While we do not doubt its accuracy, we have not verified and make no guarantee, warranty or representation about it. It is your sole responsibility to independently confirm its accuracy and completeness.



PARK PLACE PROFESSIONAL PLAZA - Bldg F

111 SE Everett Mall Way, Everett, WA 98208

RETAIL TRADE AREA AERIAL

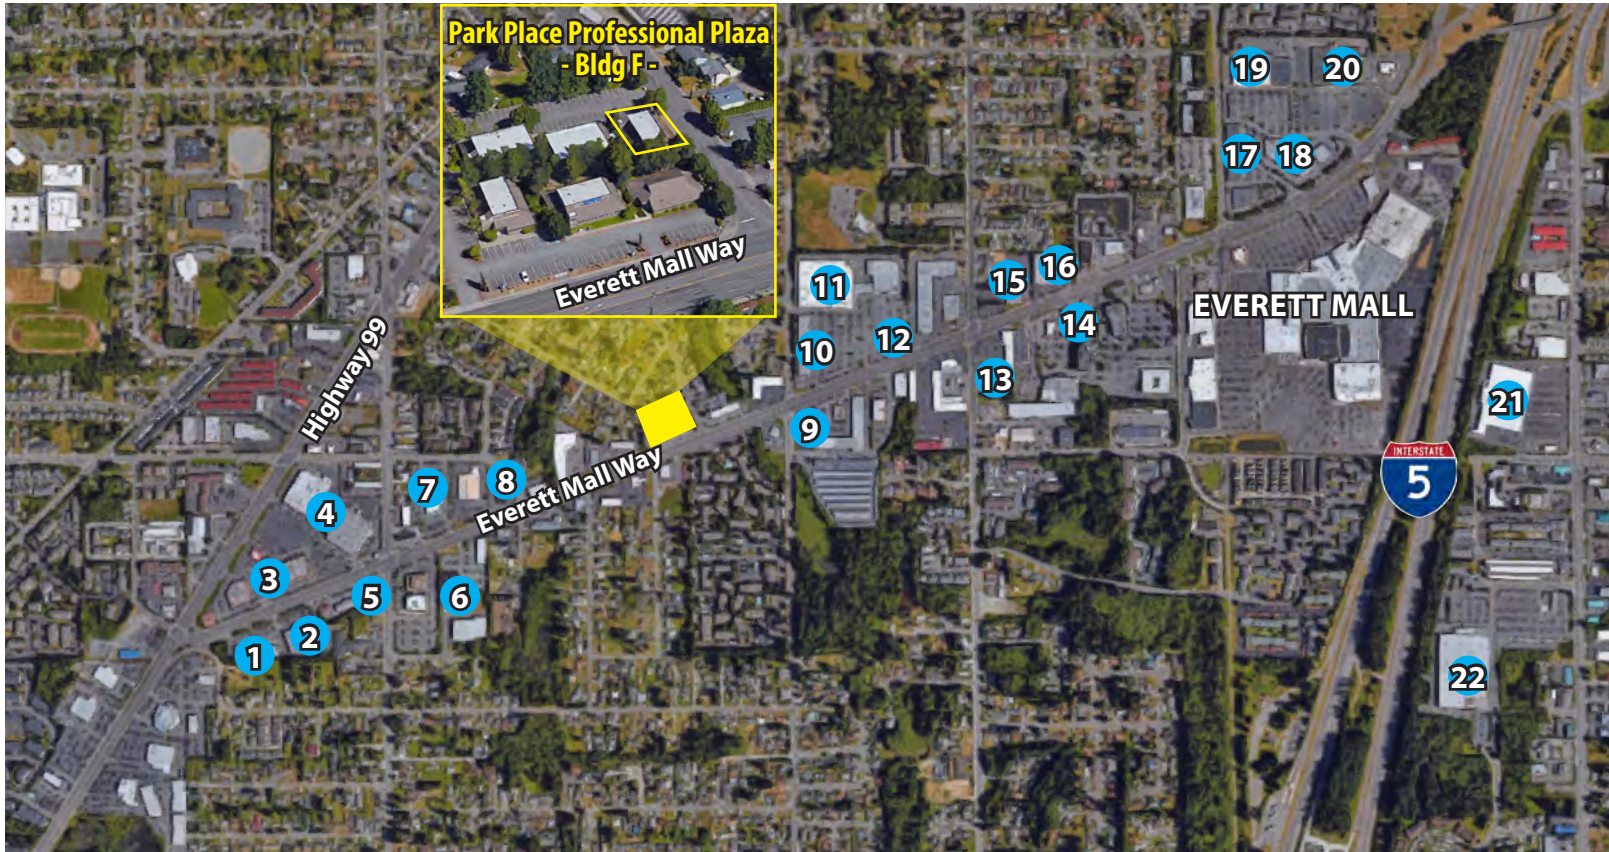

- | | | |
|-----------------------------|------------------------|----------------------|
| 1. FedEx Office | 9. Panera | 17. PetCo |
| 2. Furniture Factory Direct | 10. GameStop | Mattress Depot USA |
| 3. Outback Steakhouse | Sally Beauty | 18. Half Price Books |
| Great Clips | 11. Target | Pier 1 Imports |
| 4. Hobby Lobby | 12. Starbucks | Verizon |
| Rite Aid | 13. Grocery Outlet | 19. Toys 'R' Us |
| Office Depot | 14. T-Mobile | Michaels |
| 5. Car Toys | 15. Carpet Liquidators | 20. Walmart |
| 6. Goodwill | 16. Trader Joe's | 21. Costco |
| 7. Kia | Dollar Tree | 22. WinCo |
| 8. Gerber Collision & Glass | | |

Rosen-Harbottle Commercial Real Estate | P.O. Box 5003 Bellevue, WA 98009-5003
phone: (425) 454-3030 fax: (425) 454-6705 | www.rosenharbottle.com

The information provided has been obtained from sources believed reliable. While we do not doubt its accuracy, we have not verified and make no guarantee, warranty or representation about it. It is your sole responsibility to independently confirm its accuracy and completeness.

